


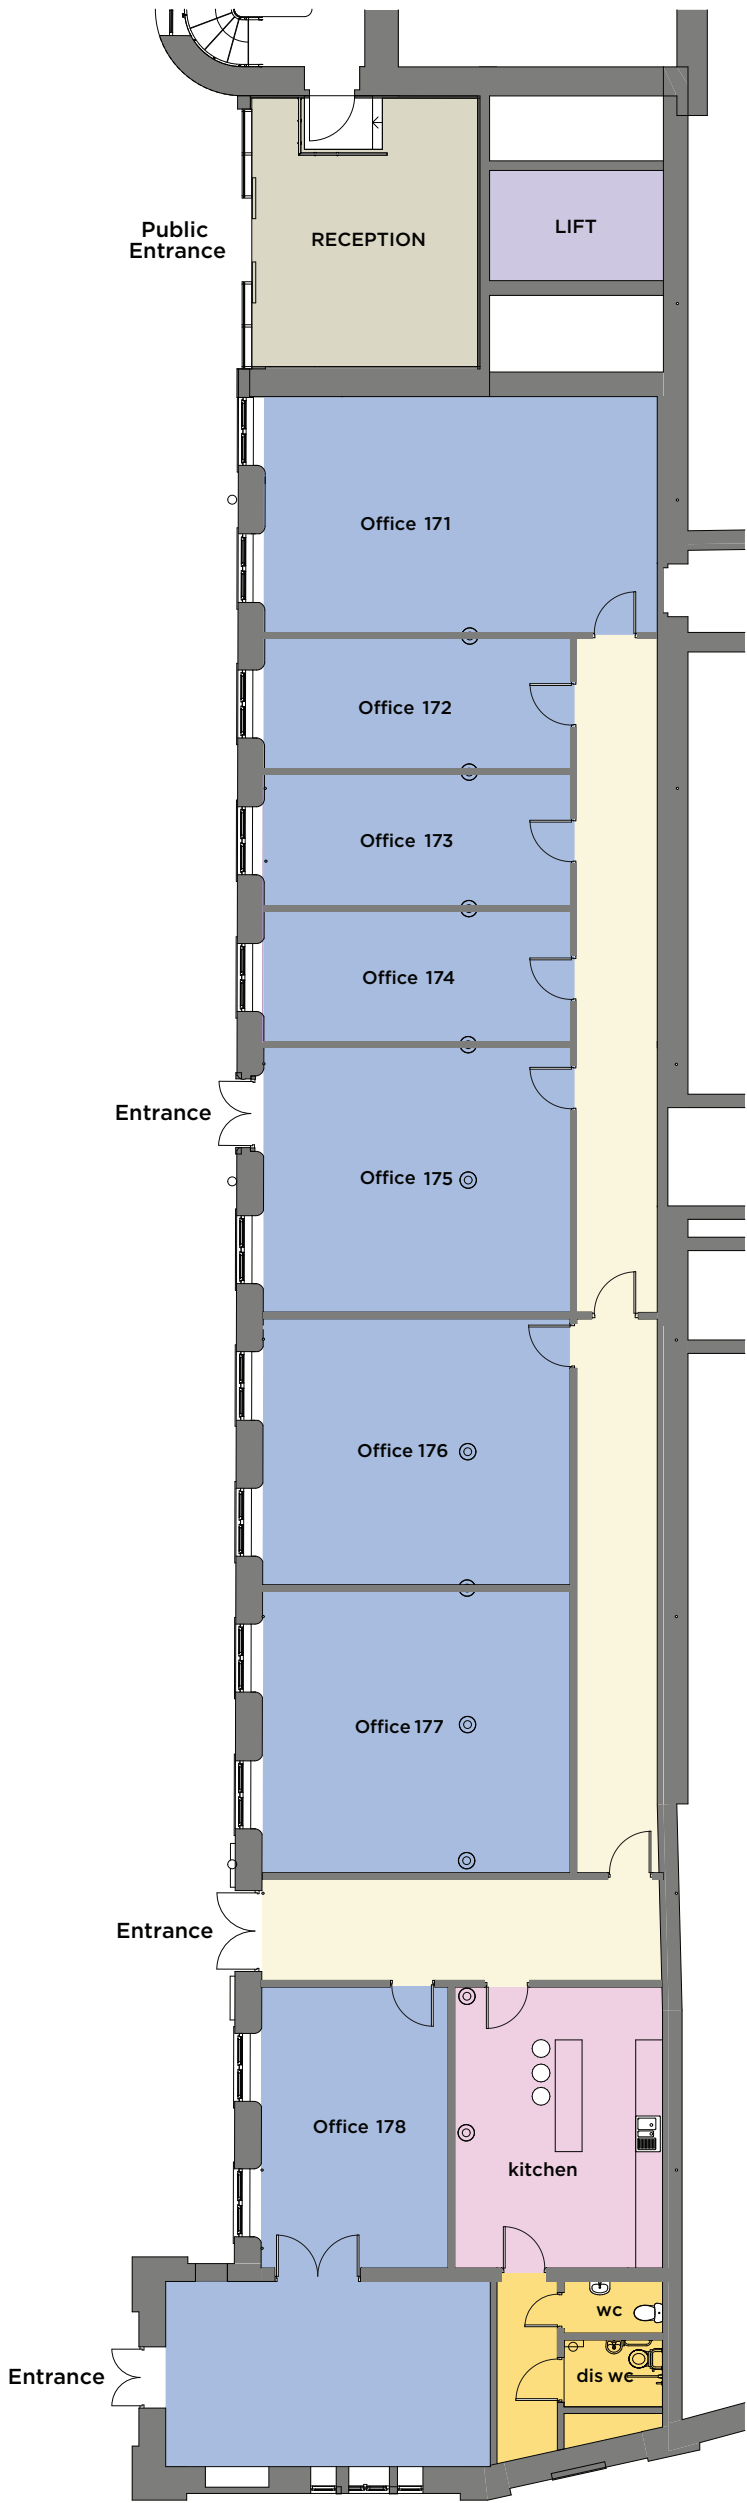

KEY

- Offices
- Kitchen/breakout
- WC's
- Lift
- Plant
- Circulation
- Reception

Please note, all sizes are estimated.
Figures shown are for illustration purposes only.
All agreements are subject to contract.

Purpose of Issue
Floor plan of workspace

Project
Northlight Industries Clock Tower Mill

Drawing
Ground floor - plan view

Scale @ A0
As indicated

Project No.
A11-18

Drawing Identifier
20-Z2-02-P2-003