




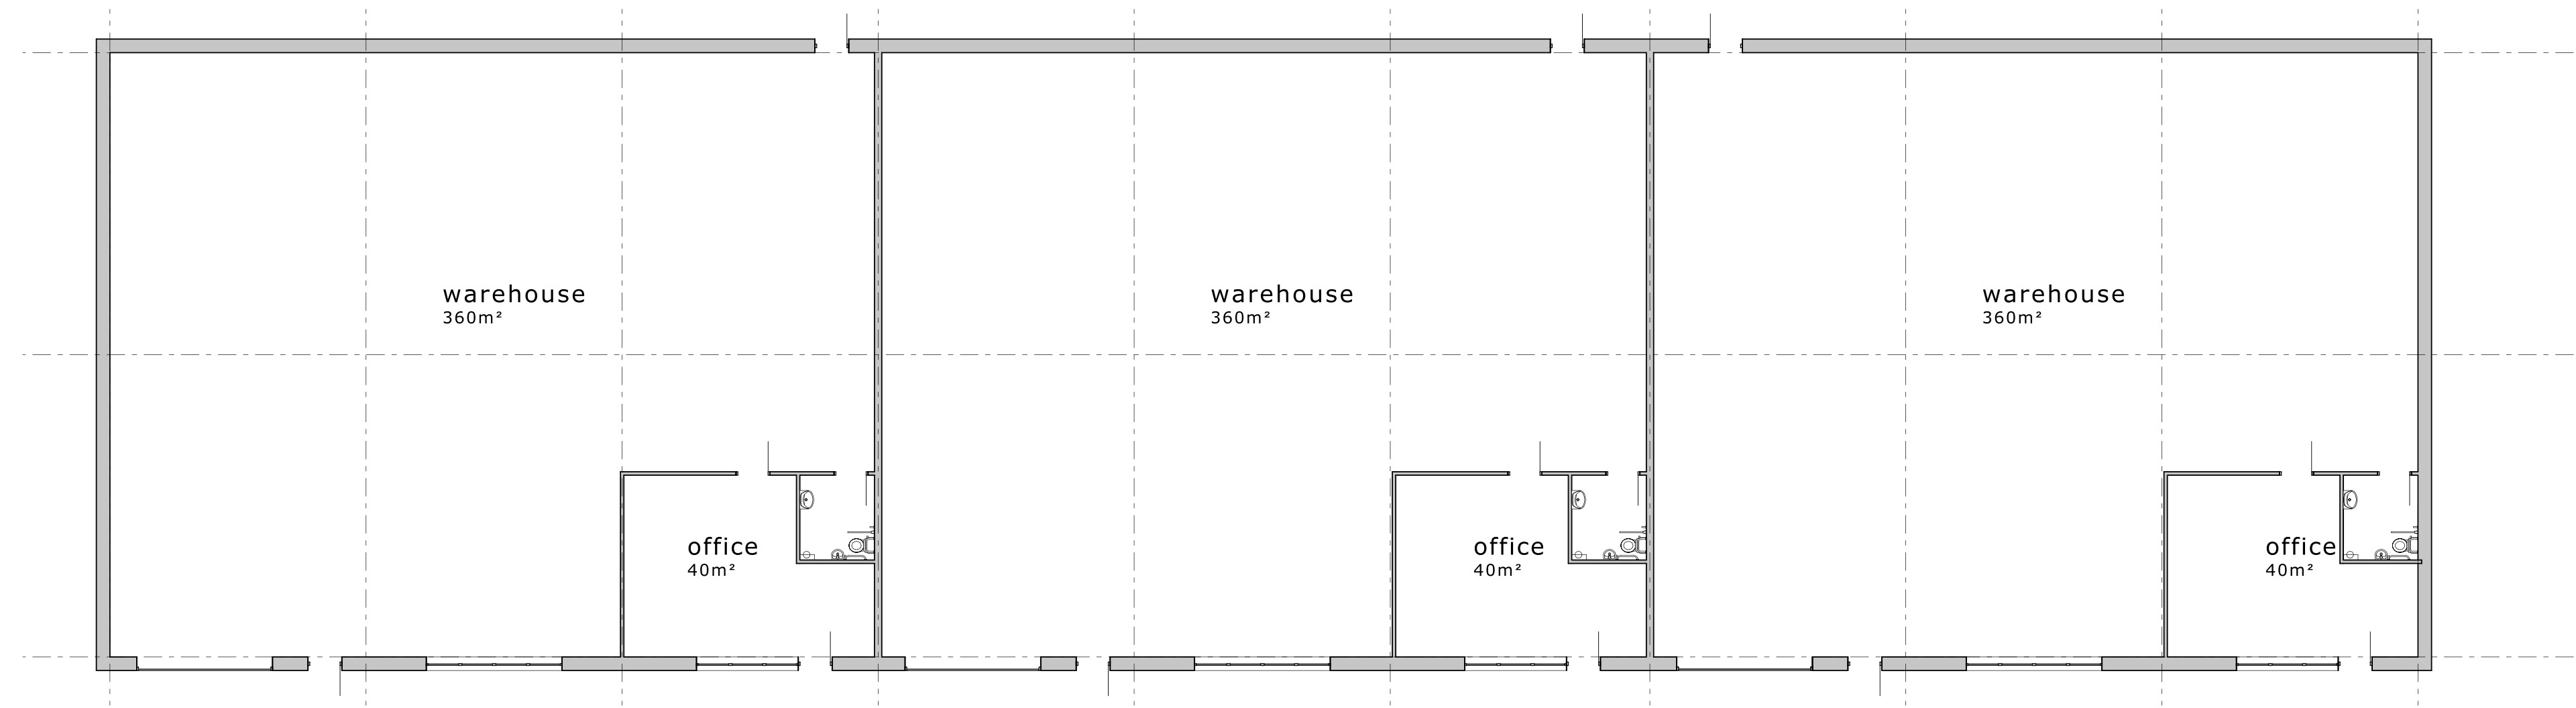


floor plan

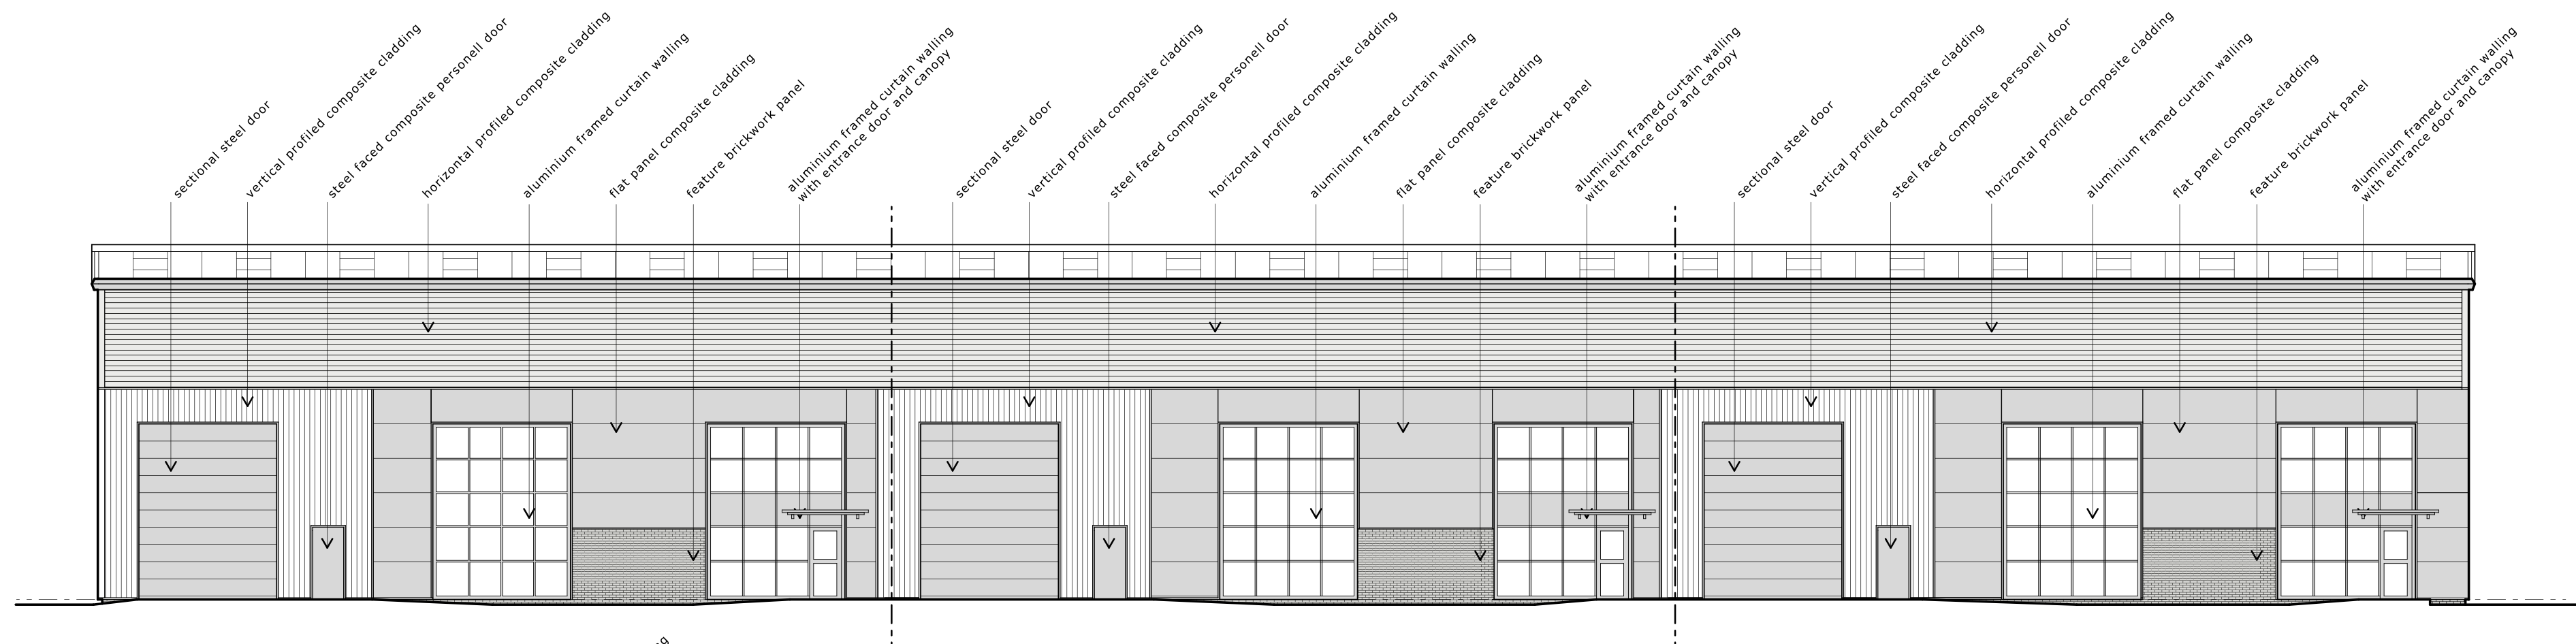


east elevation

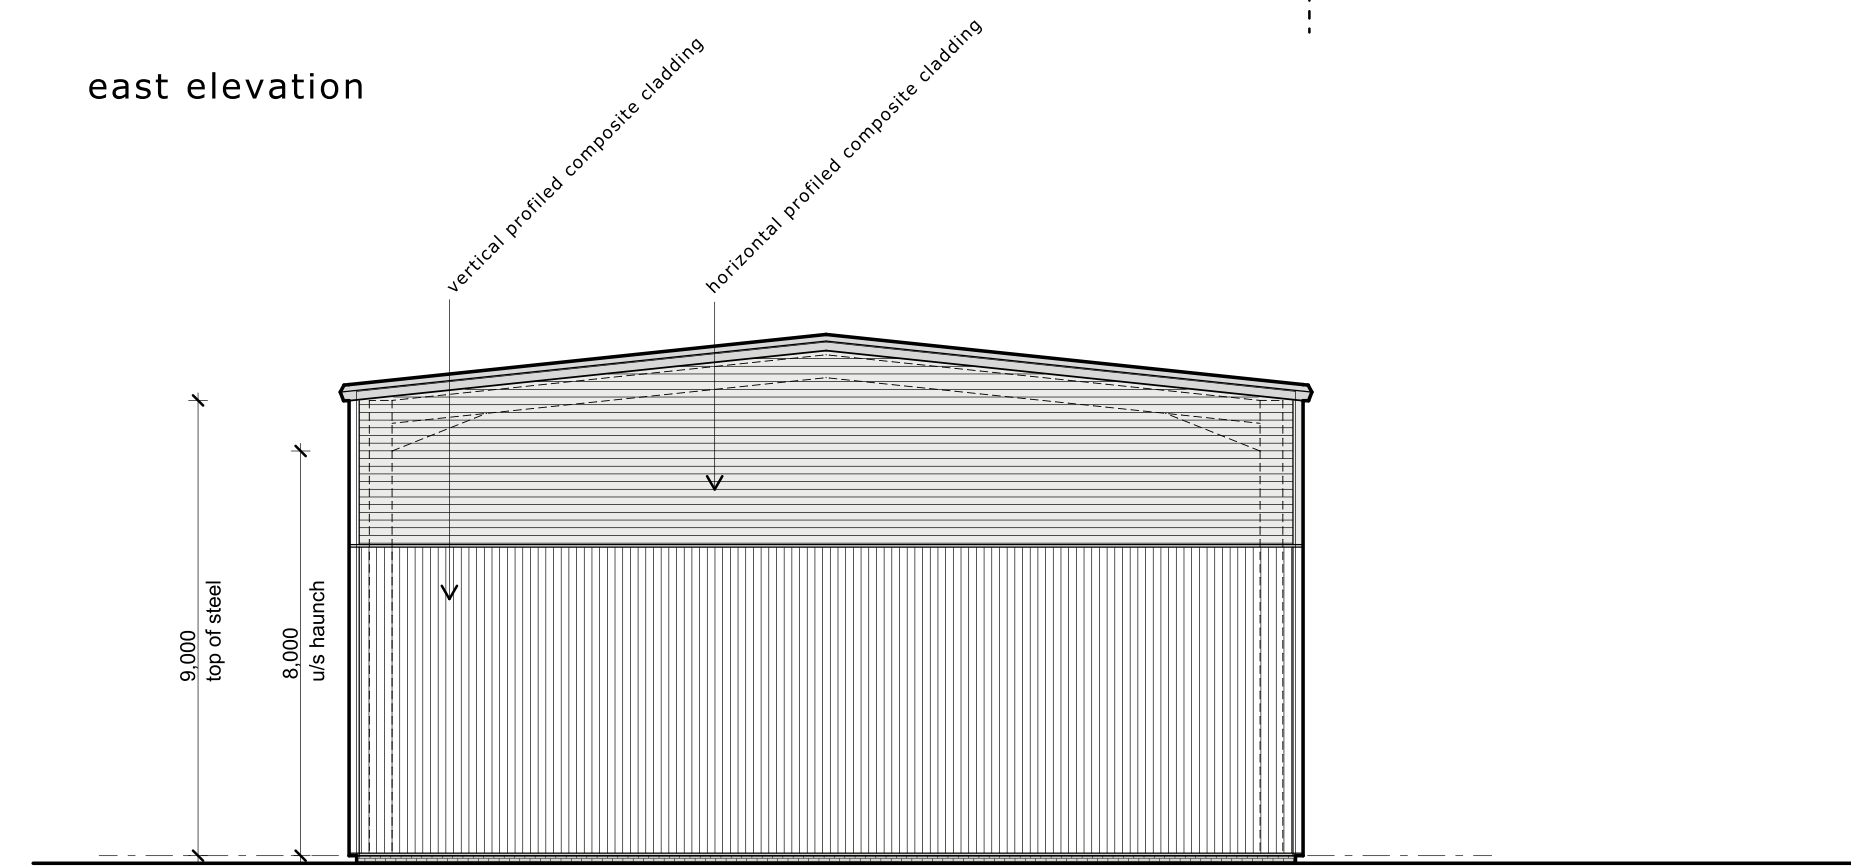


south elevation

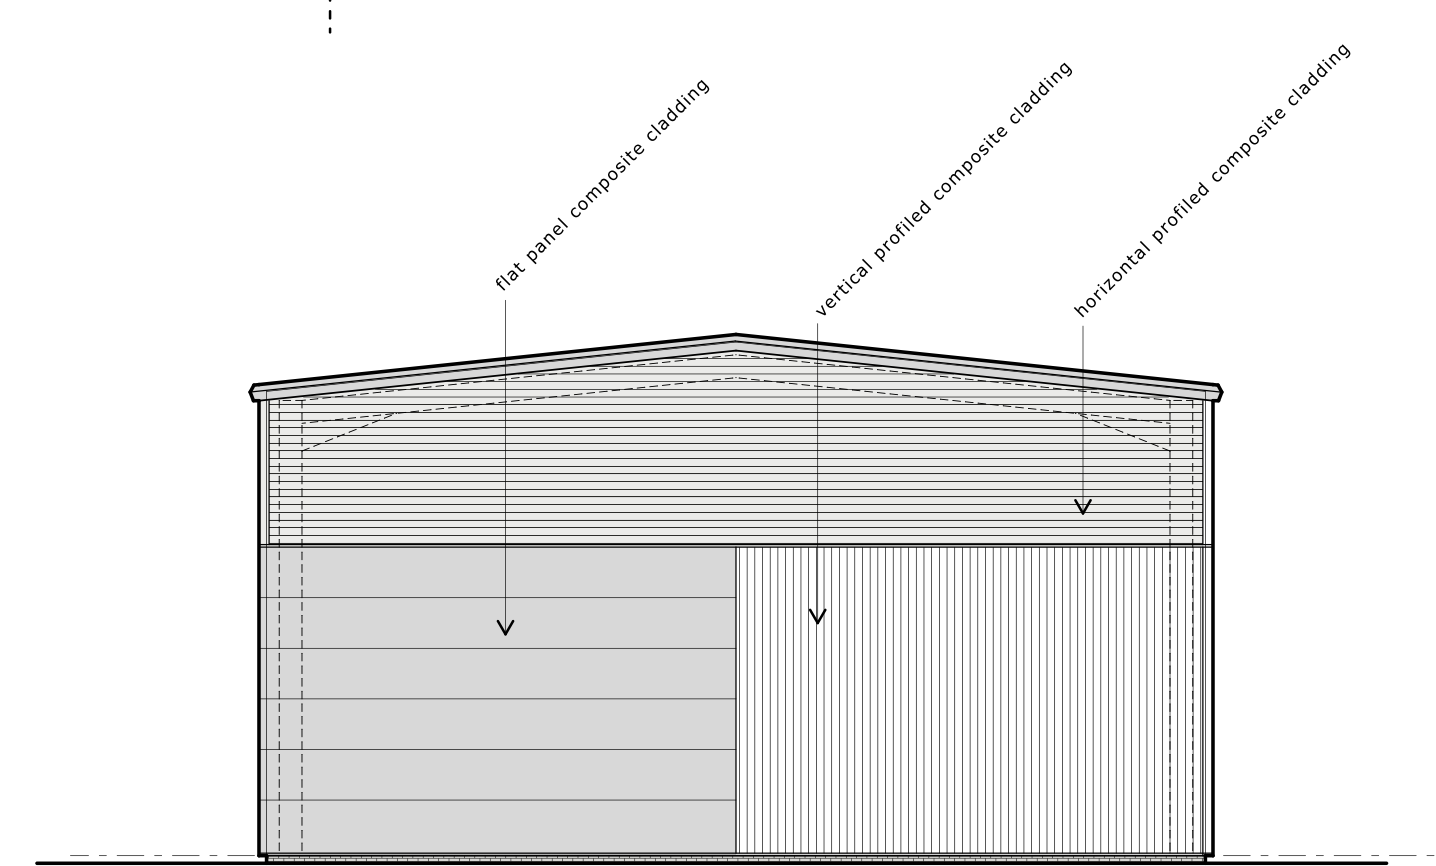

north elevation

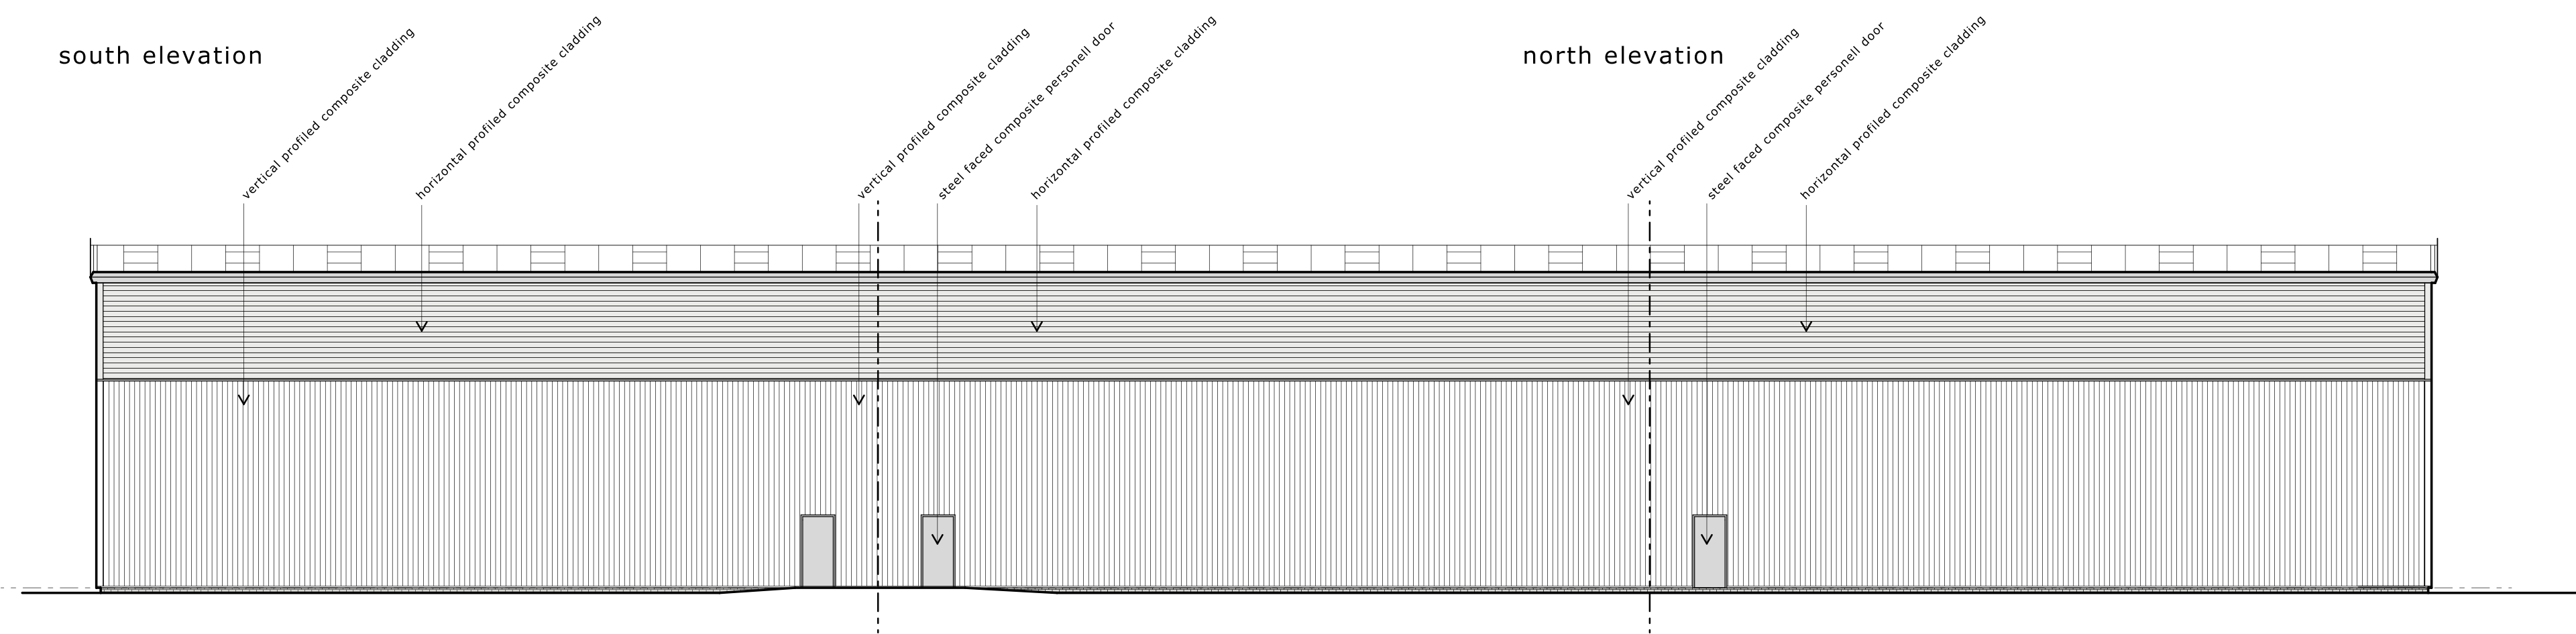

west elevation

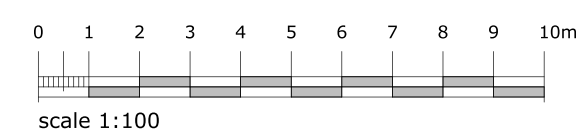

BUSINESS FIRST
YOUR SPACE TO WORK

ROCHDALE